


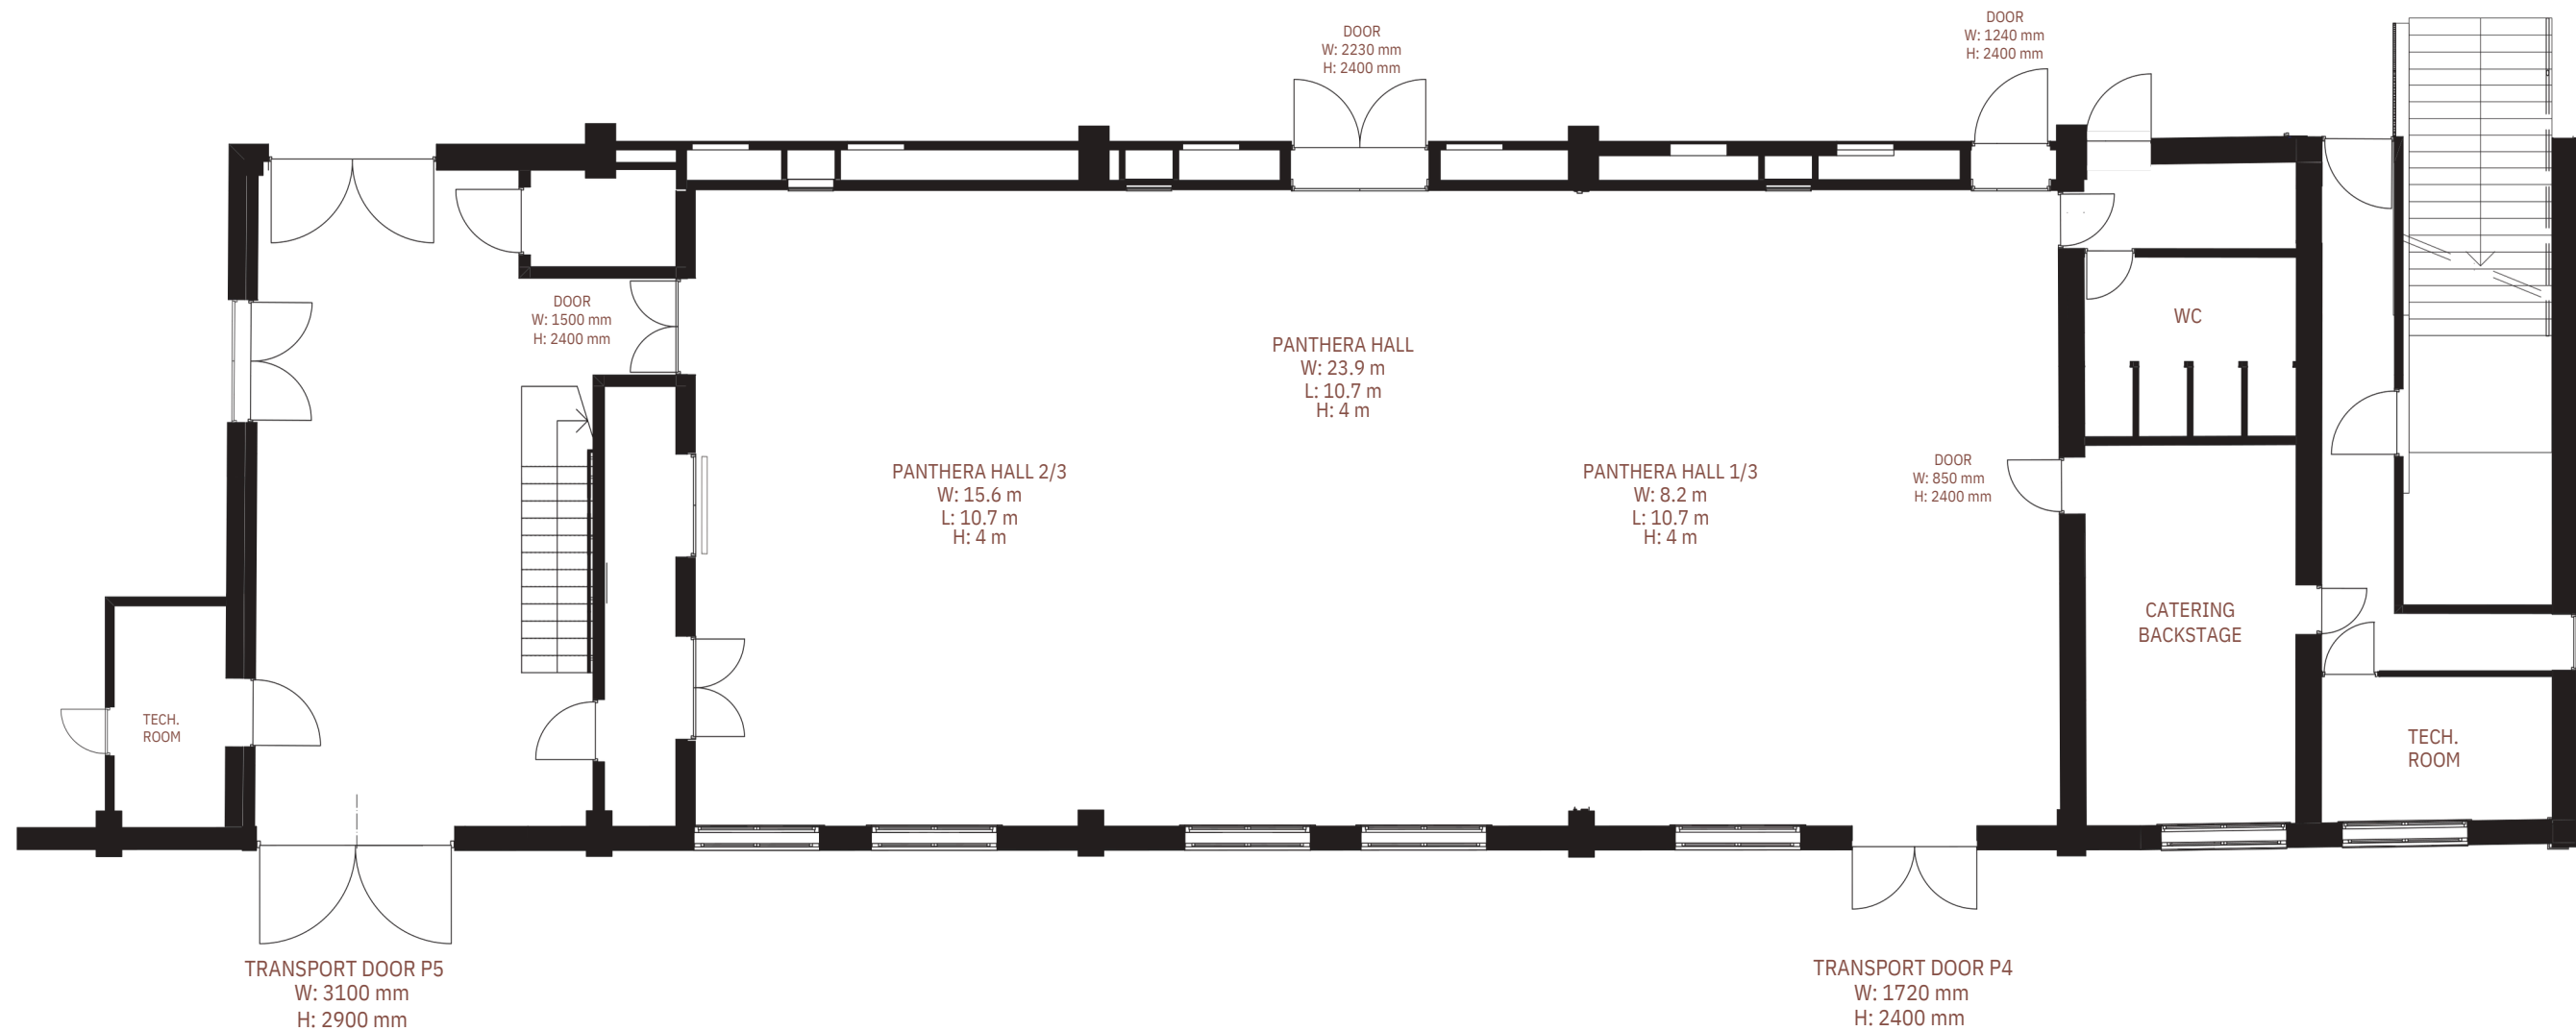

NOBLESSNER FOUNDRY / PROTO INVENTION FACTORY PANTERA HALL

266.2 m²

1:100

Noblessner Park OÜ / Reg 14158153
Peetri 10, Tallinn, Harjumaa 10415
info@protofactory.ee

